


# Physical Plant SECOND FLOOR

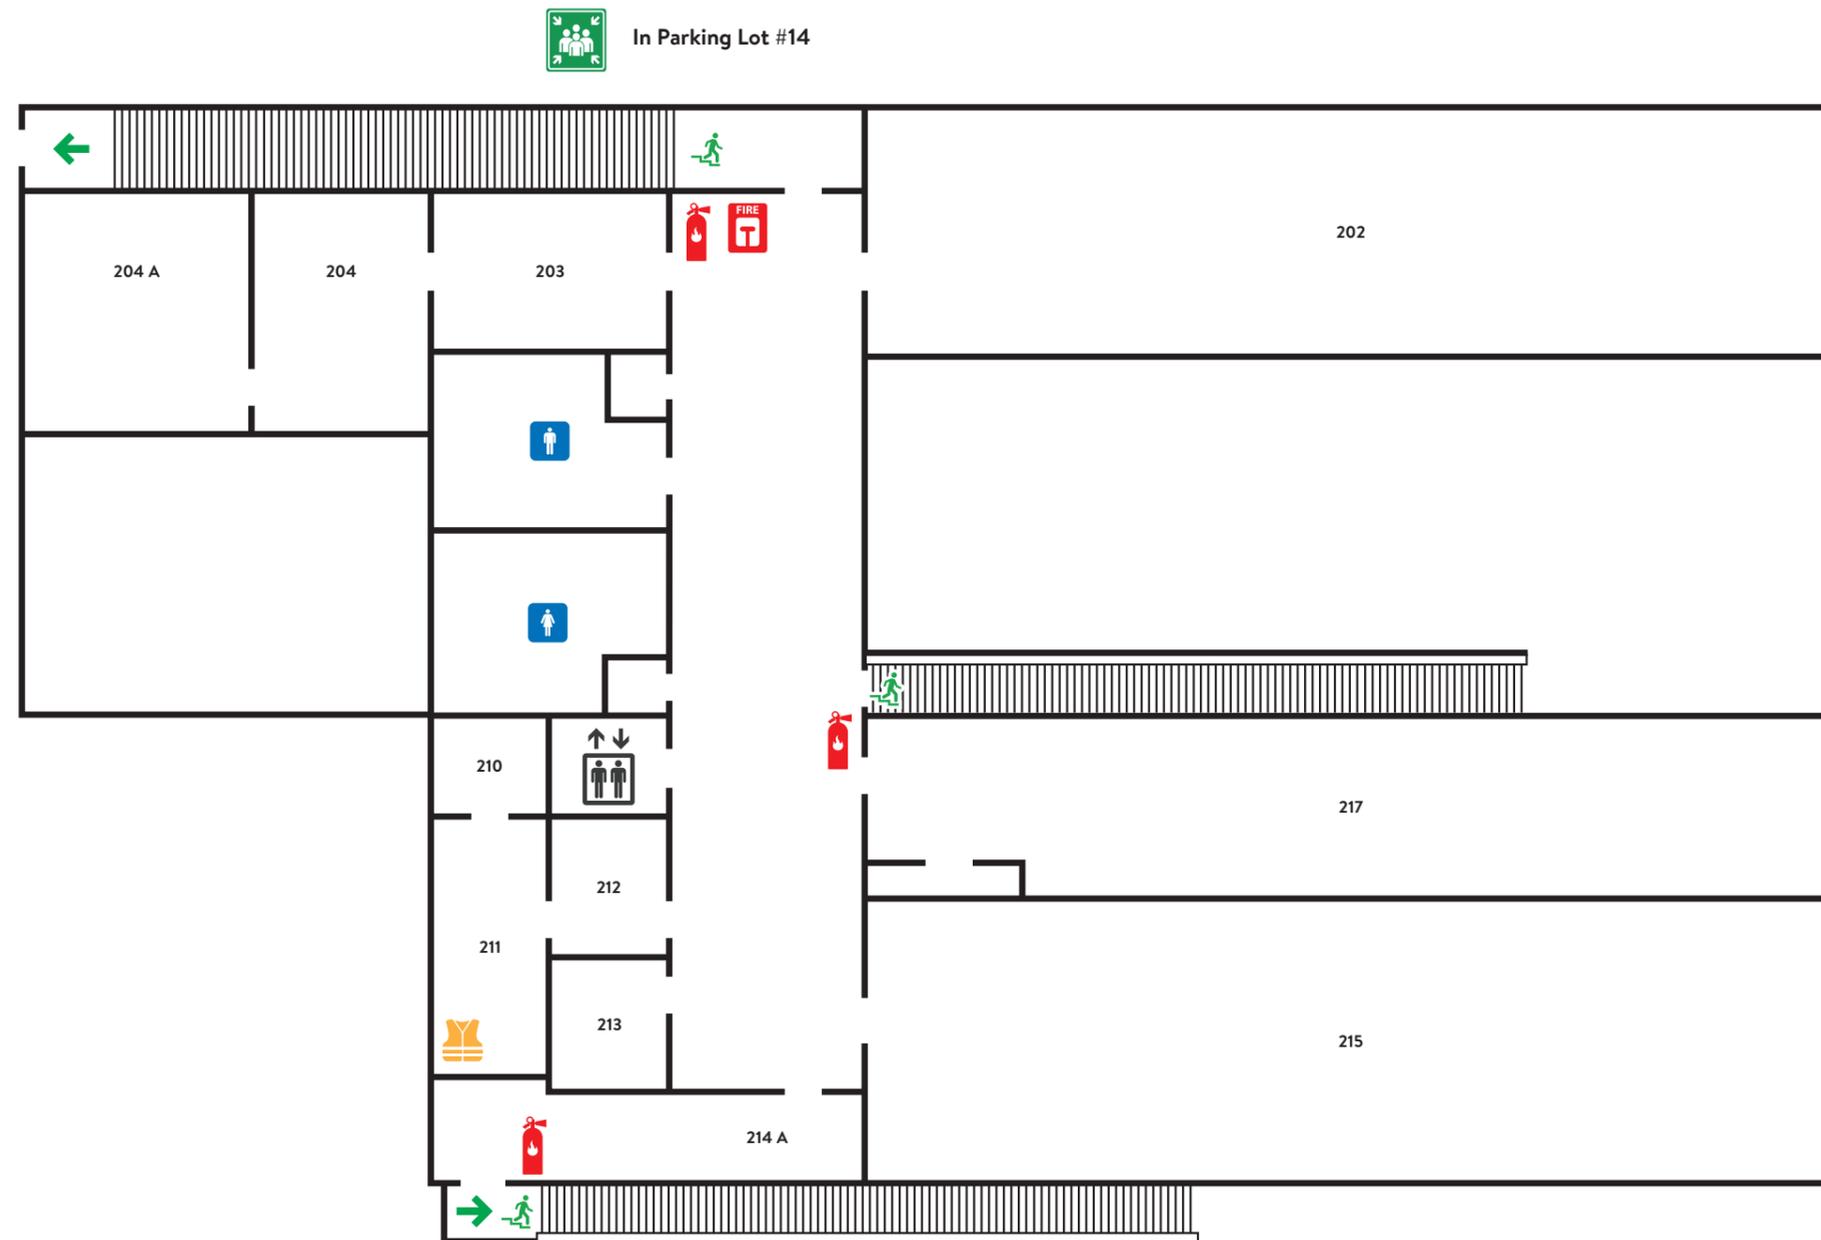

## LEGEND

-  FIRE ALARM PULL STATION
-  FIRE EXTINGUISHER
-  EMERGENCY MUSTER POINT
-  FIRST AID KIT
-  EMERGENCY EYE WASH
-  EMERGENCY SHOWER
-  PERSONAL PROTECTIVE EQUIPMENT SUPPLIES
-  HAND SANITIZER
-  WATER FILLING STATION
-  SHARPS CONTAINER
-  AUTOMATED EXTERNAL DEFIBRILATOR (AED)
-  GENDER-NEUTRAL WASHROOM
-  WOMEN'S WASHROOM
-  MEN'S WASHROOM